


WHITEMUD FREEWAY

122nd STREET

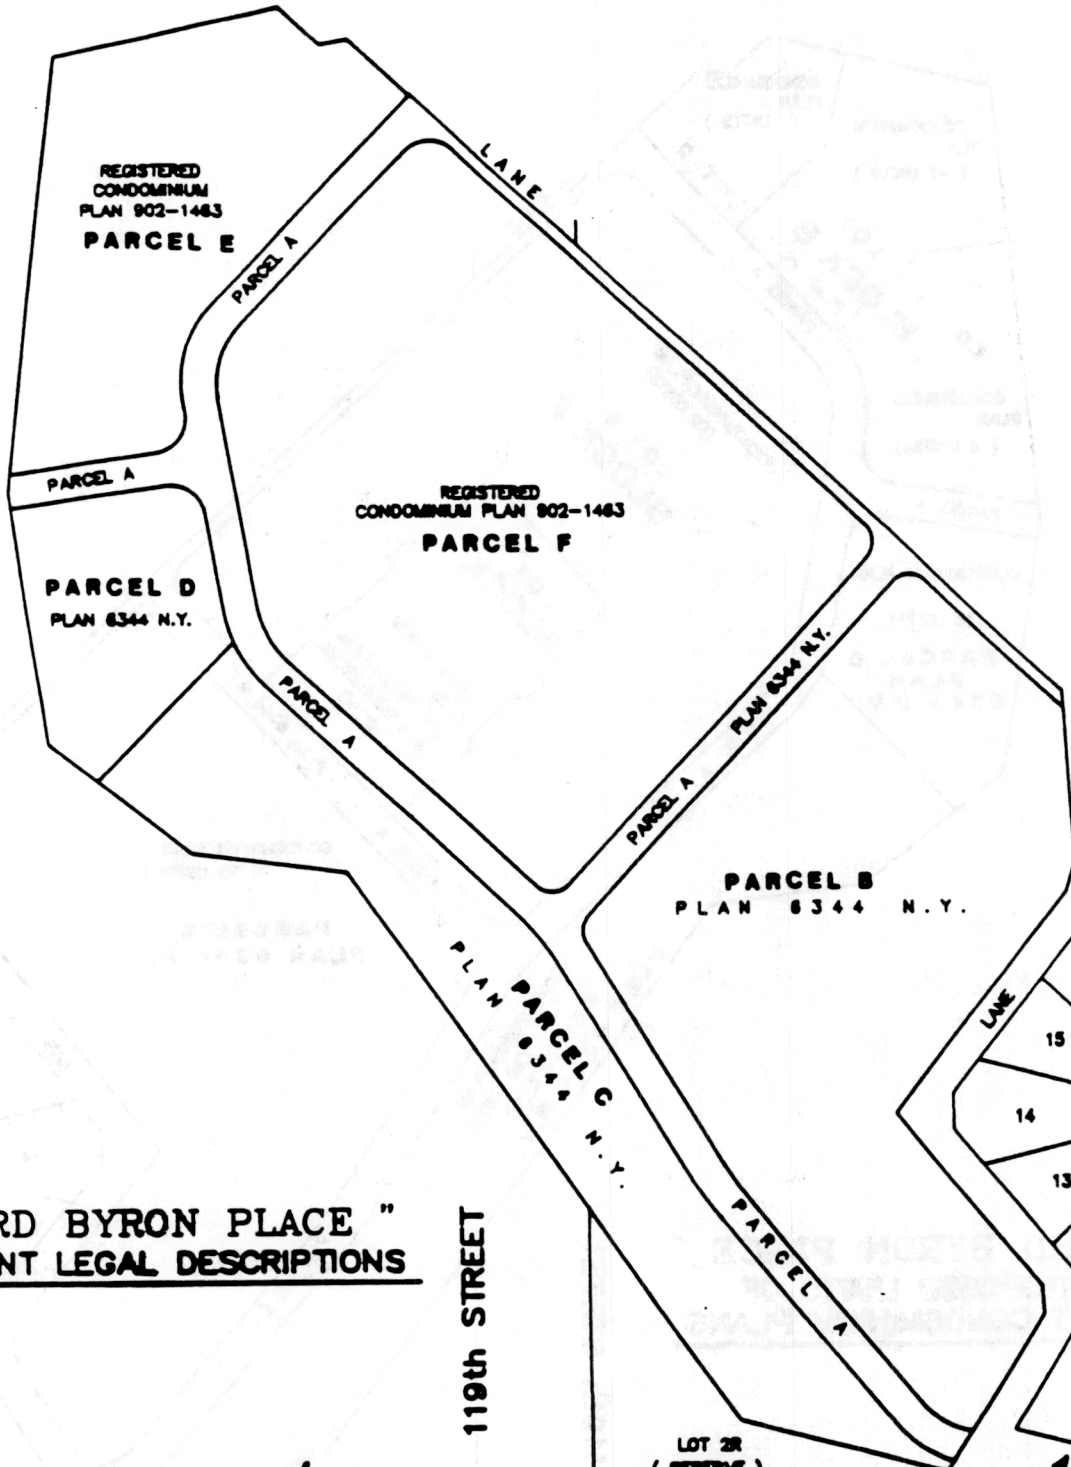

" LORD BYRON PLACE "  
PRESENT LEGAL DESCRIPTIONS

119th STREET

LOT 2R  
( RESERVE )  
( PARK )  
**BLOCK 43**  
PLAN 1210 N.Y.


41st STREET

42nd STREET

43rd ST

# WHITEMUD FREEWAY


122nd STREET

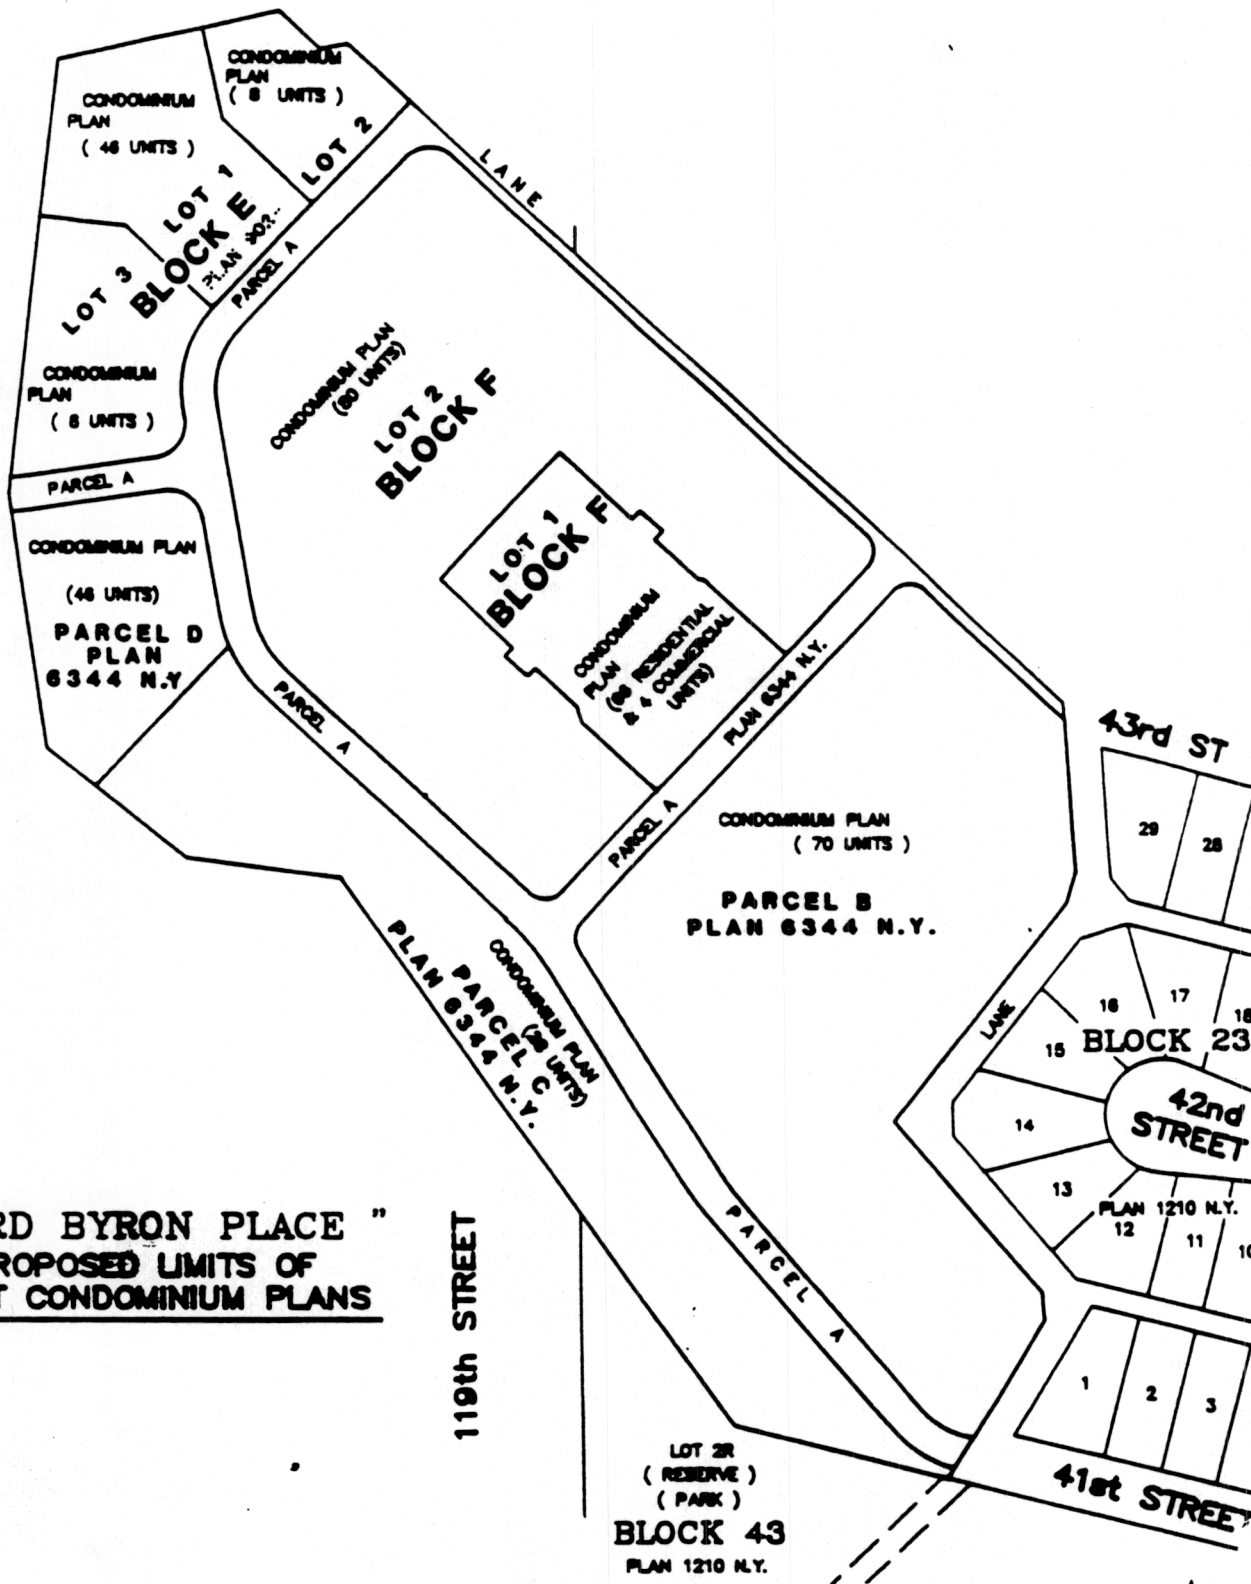

**" LORD BYRON PLACE "**  
**PROPOSED LIMITS OF**  
**EIGHT CONDOMINIUM PLANS**

119th STREET



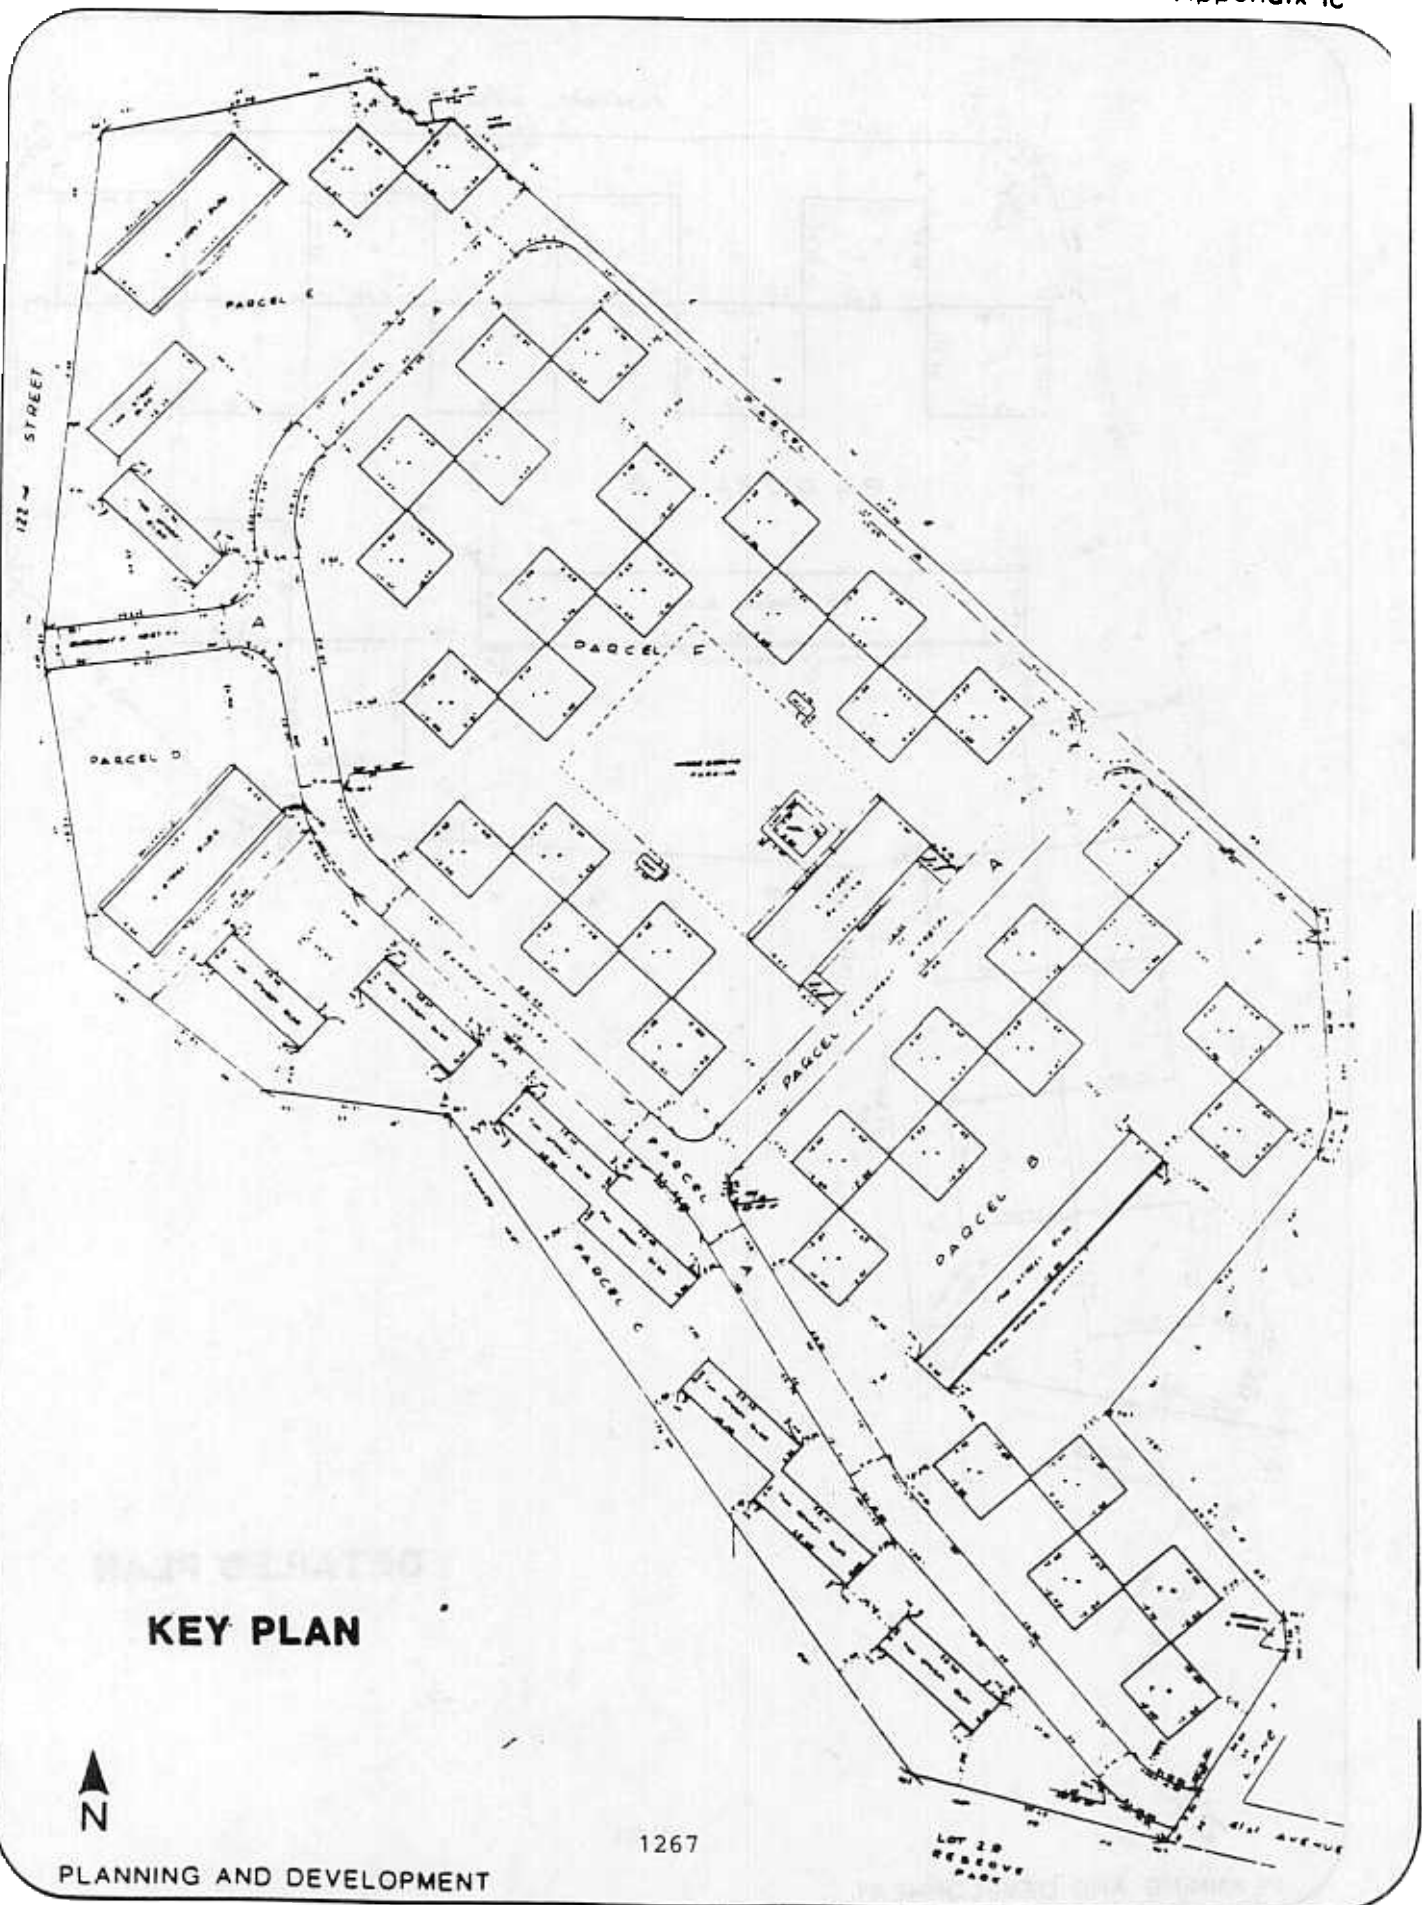


**KEY PLAN**




1267

LOT 18  
RESERVE  
PAGE

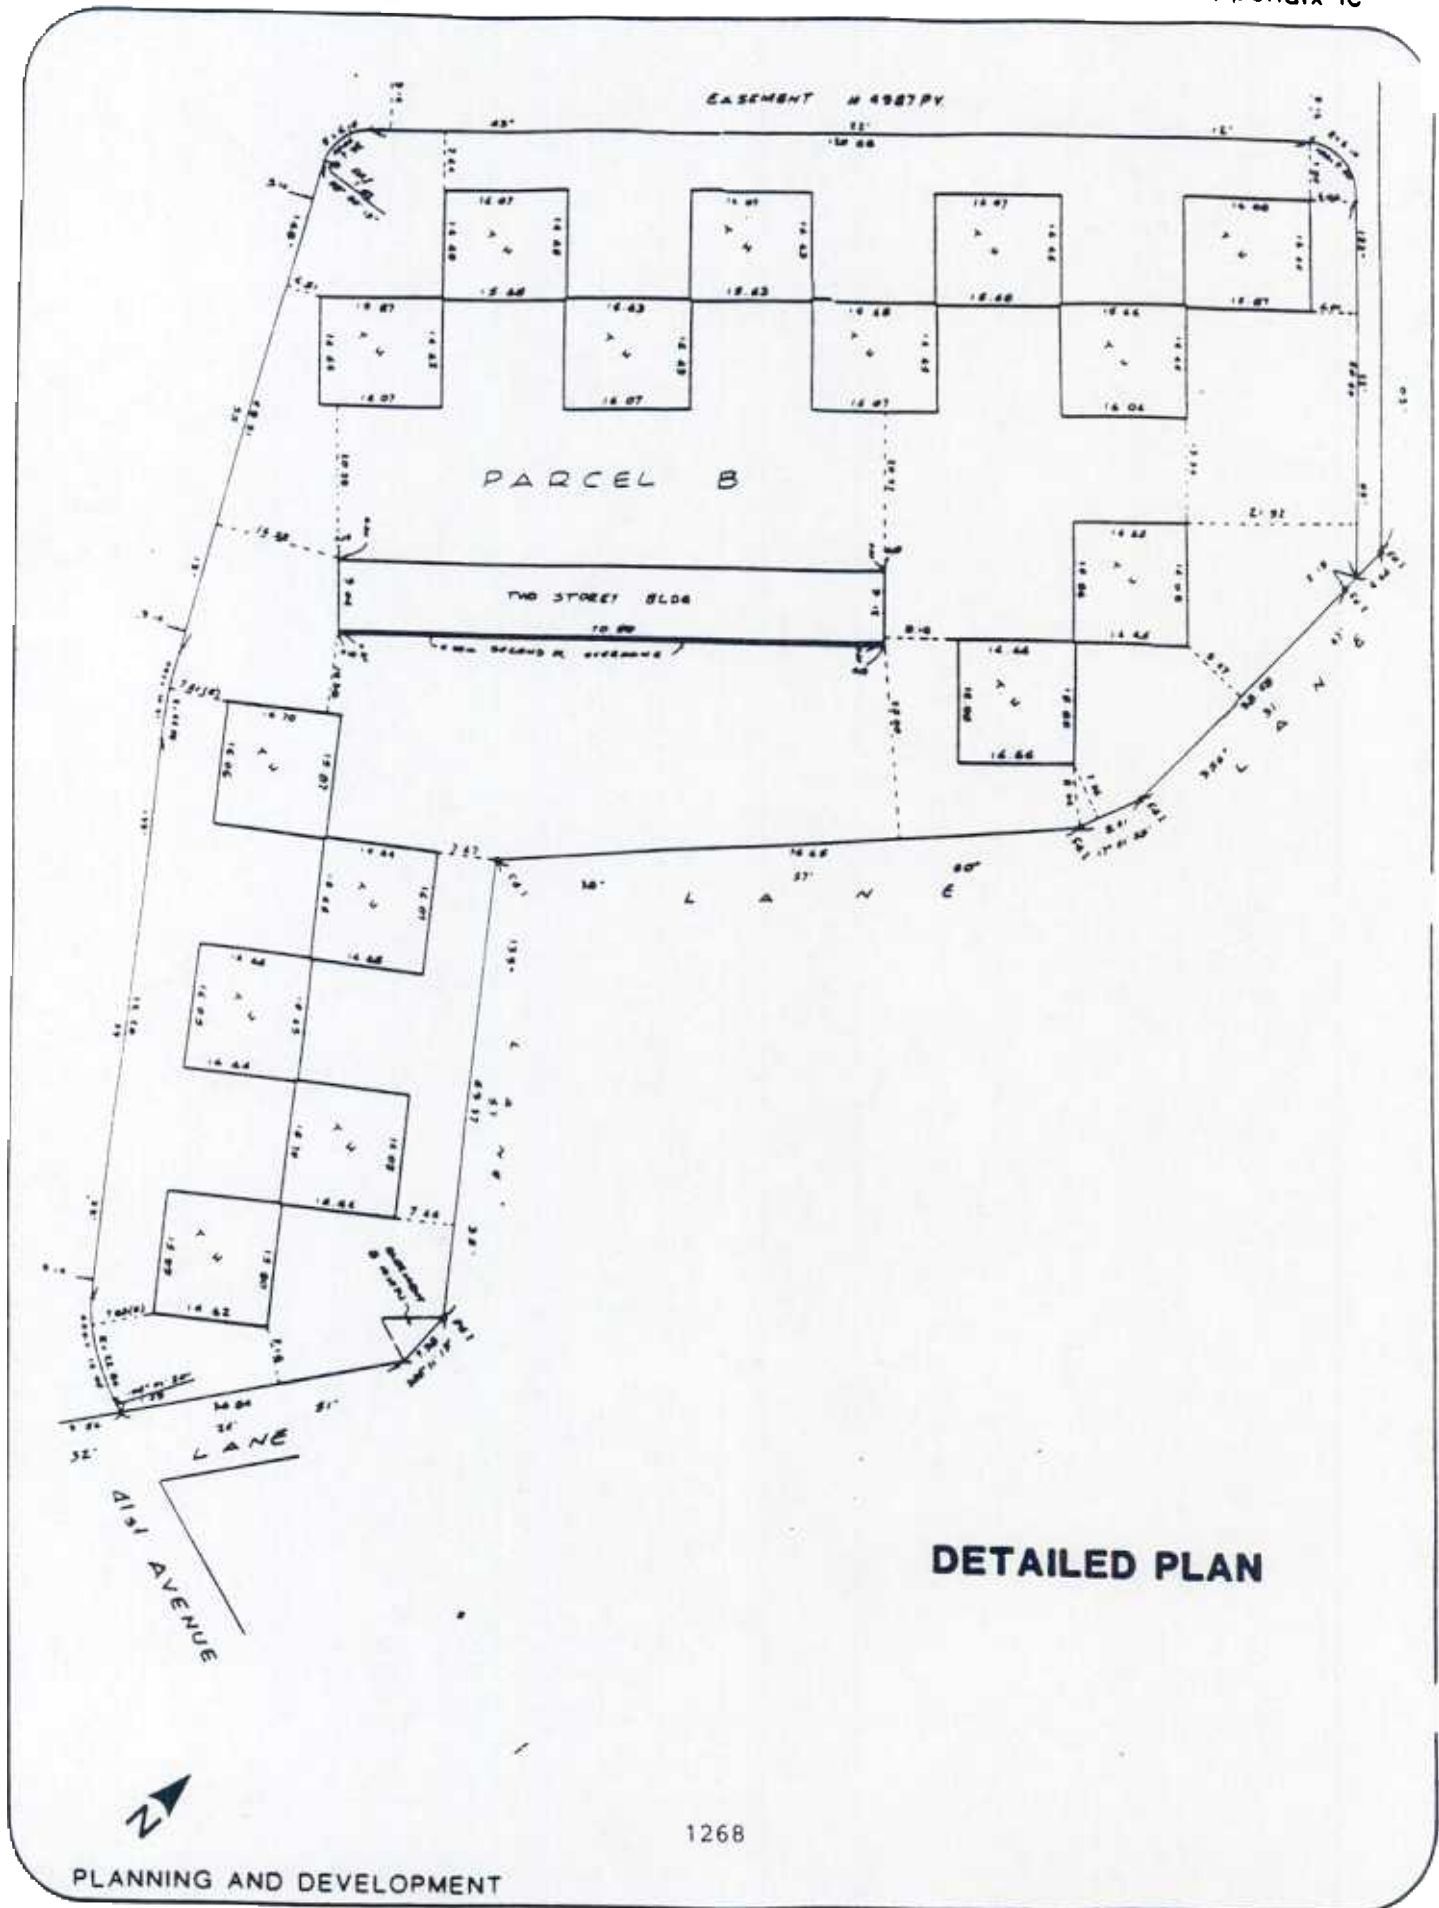


**DETAILED PLAN**

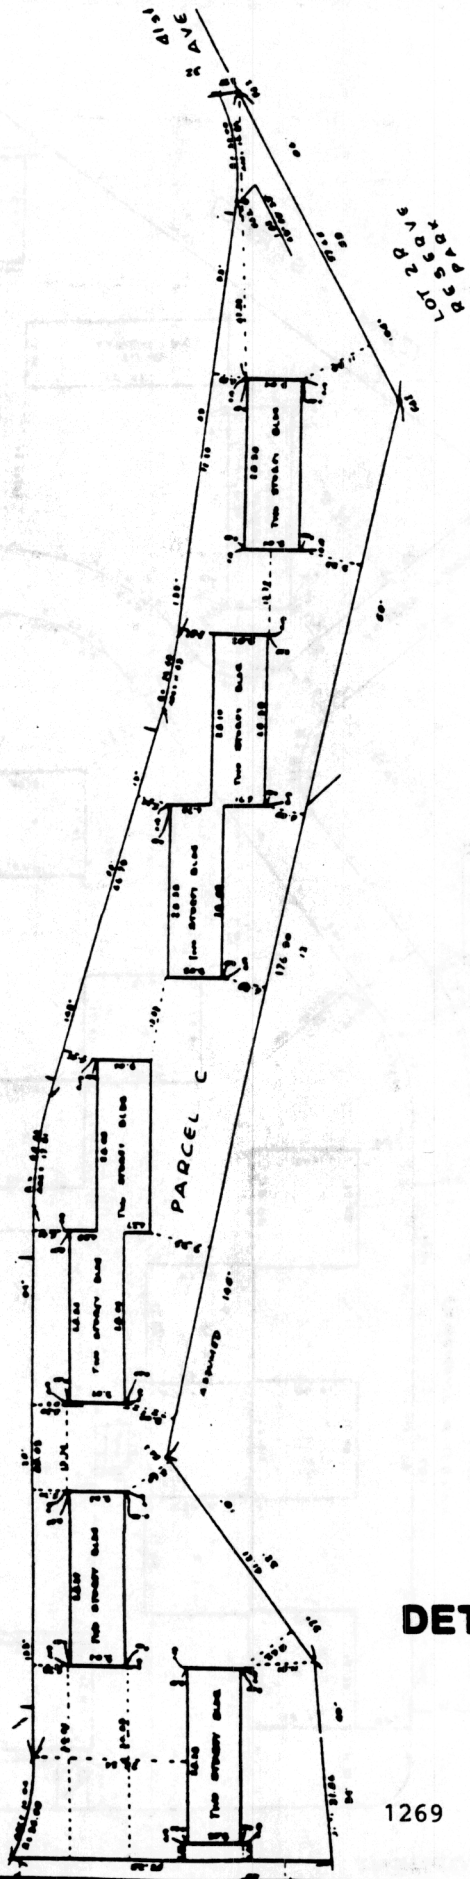


**DETAILED PLAN**

1269

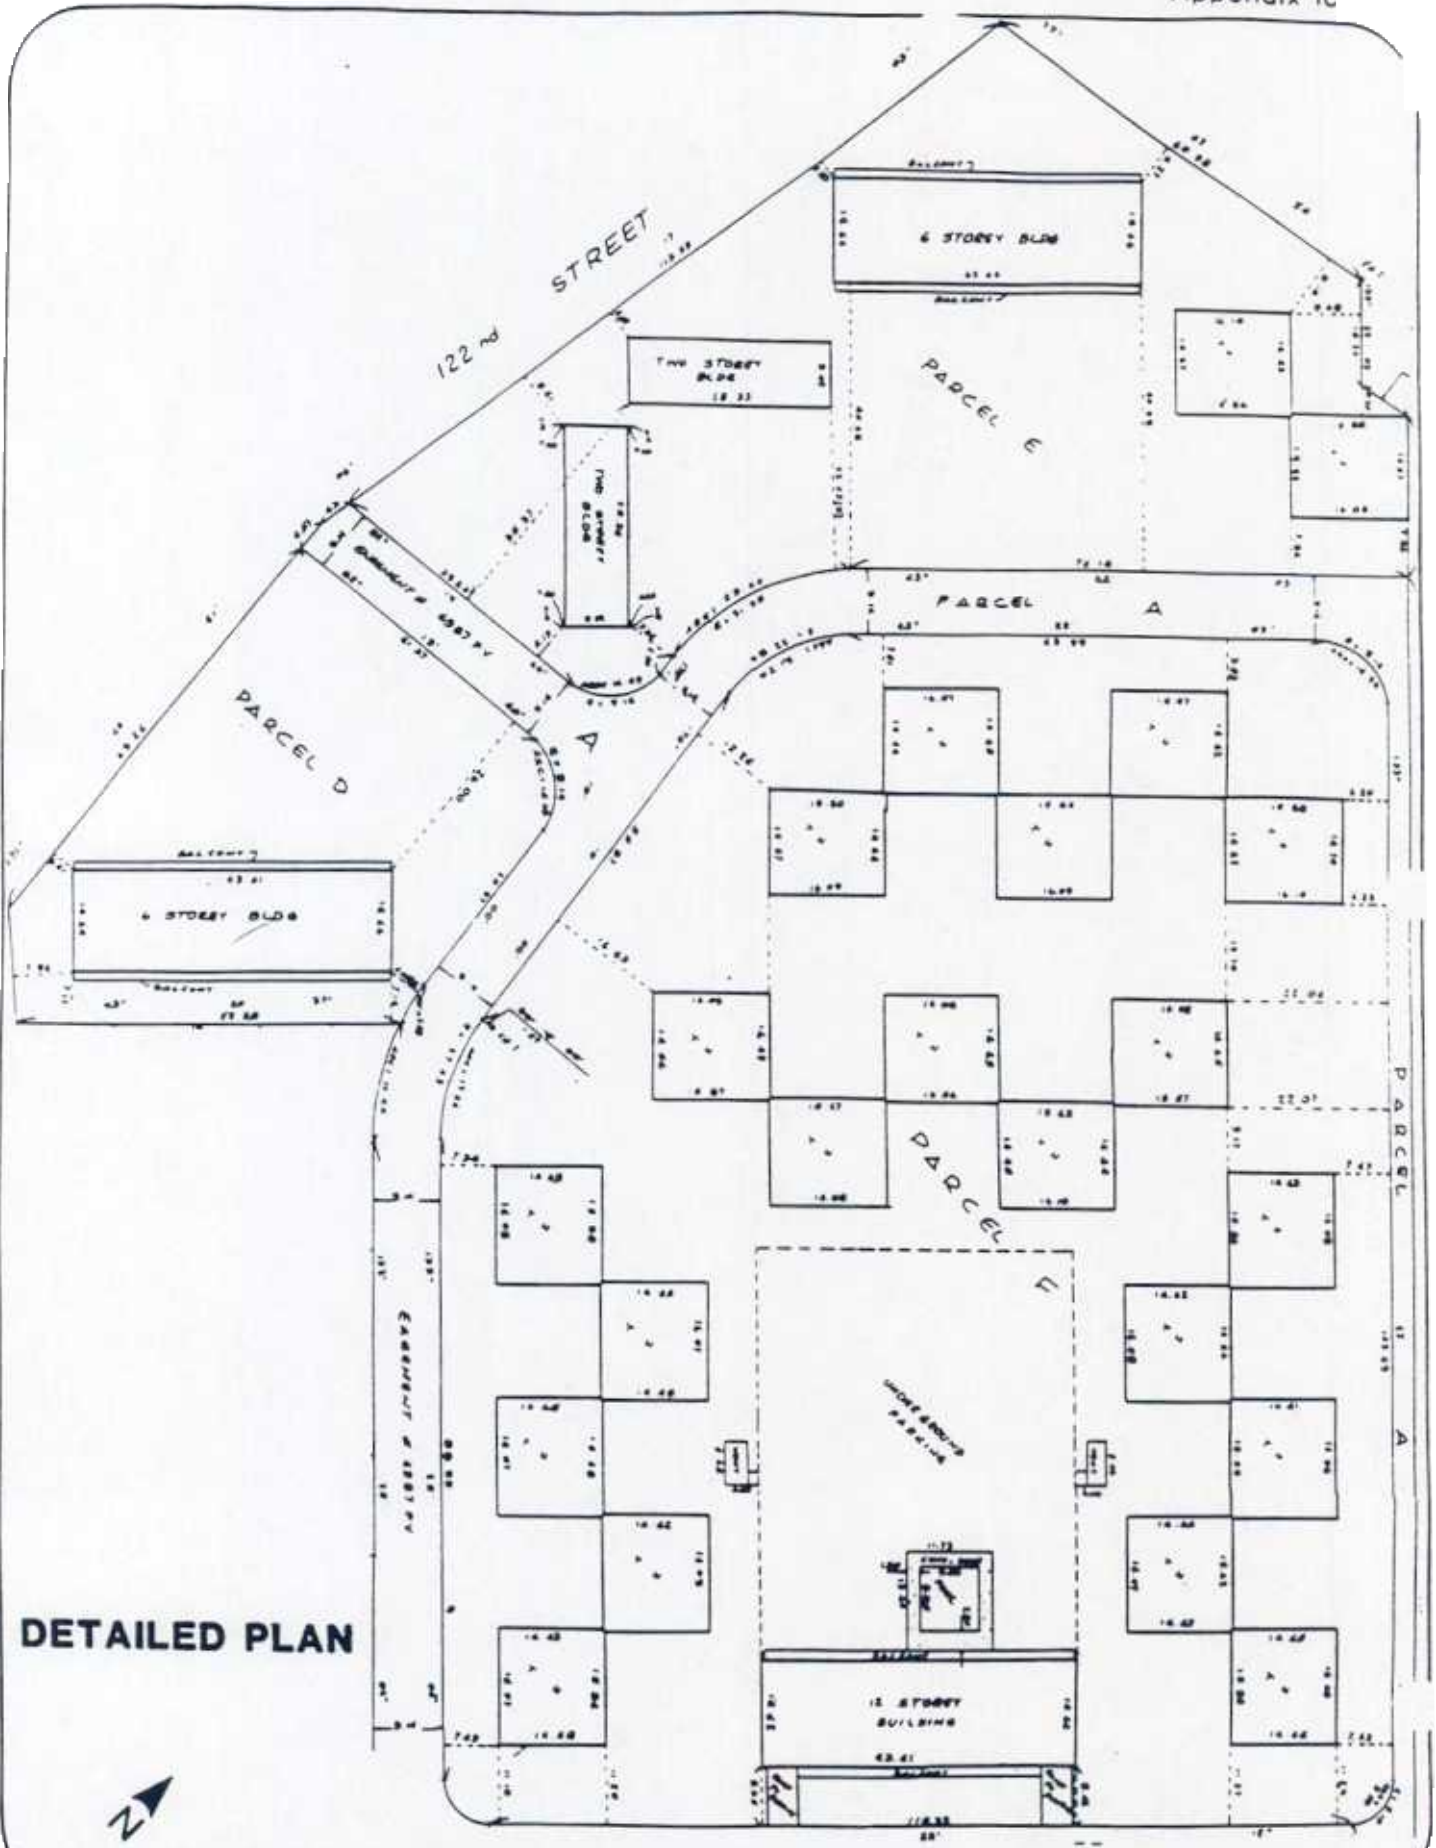

**DETAILED PLAN**



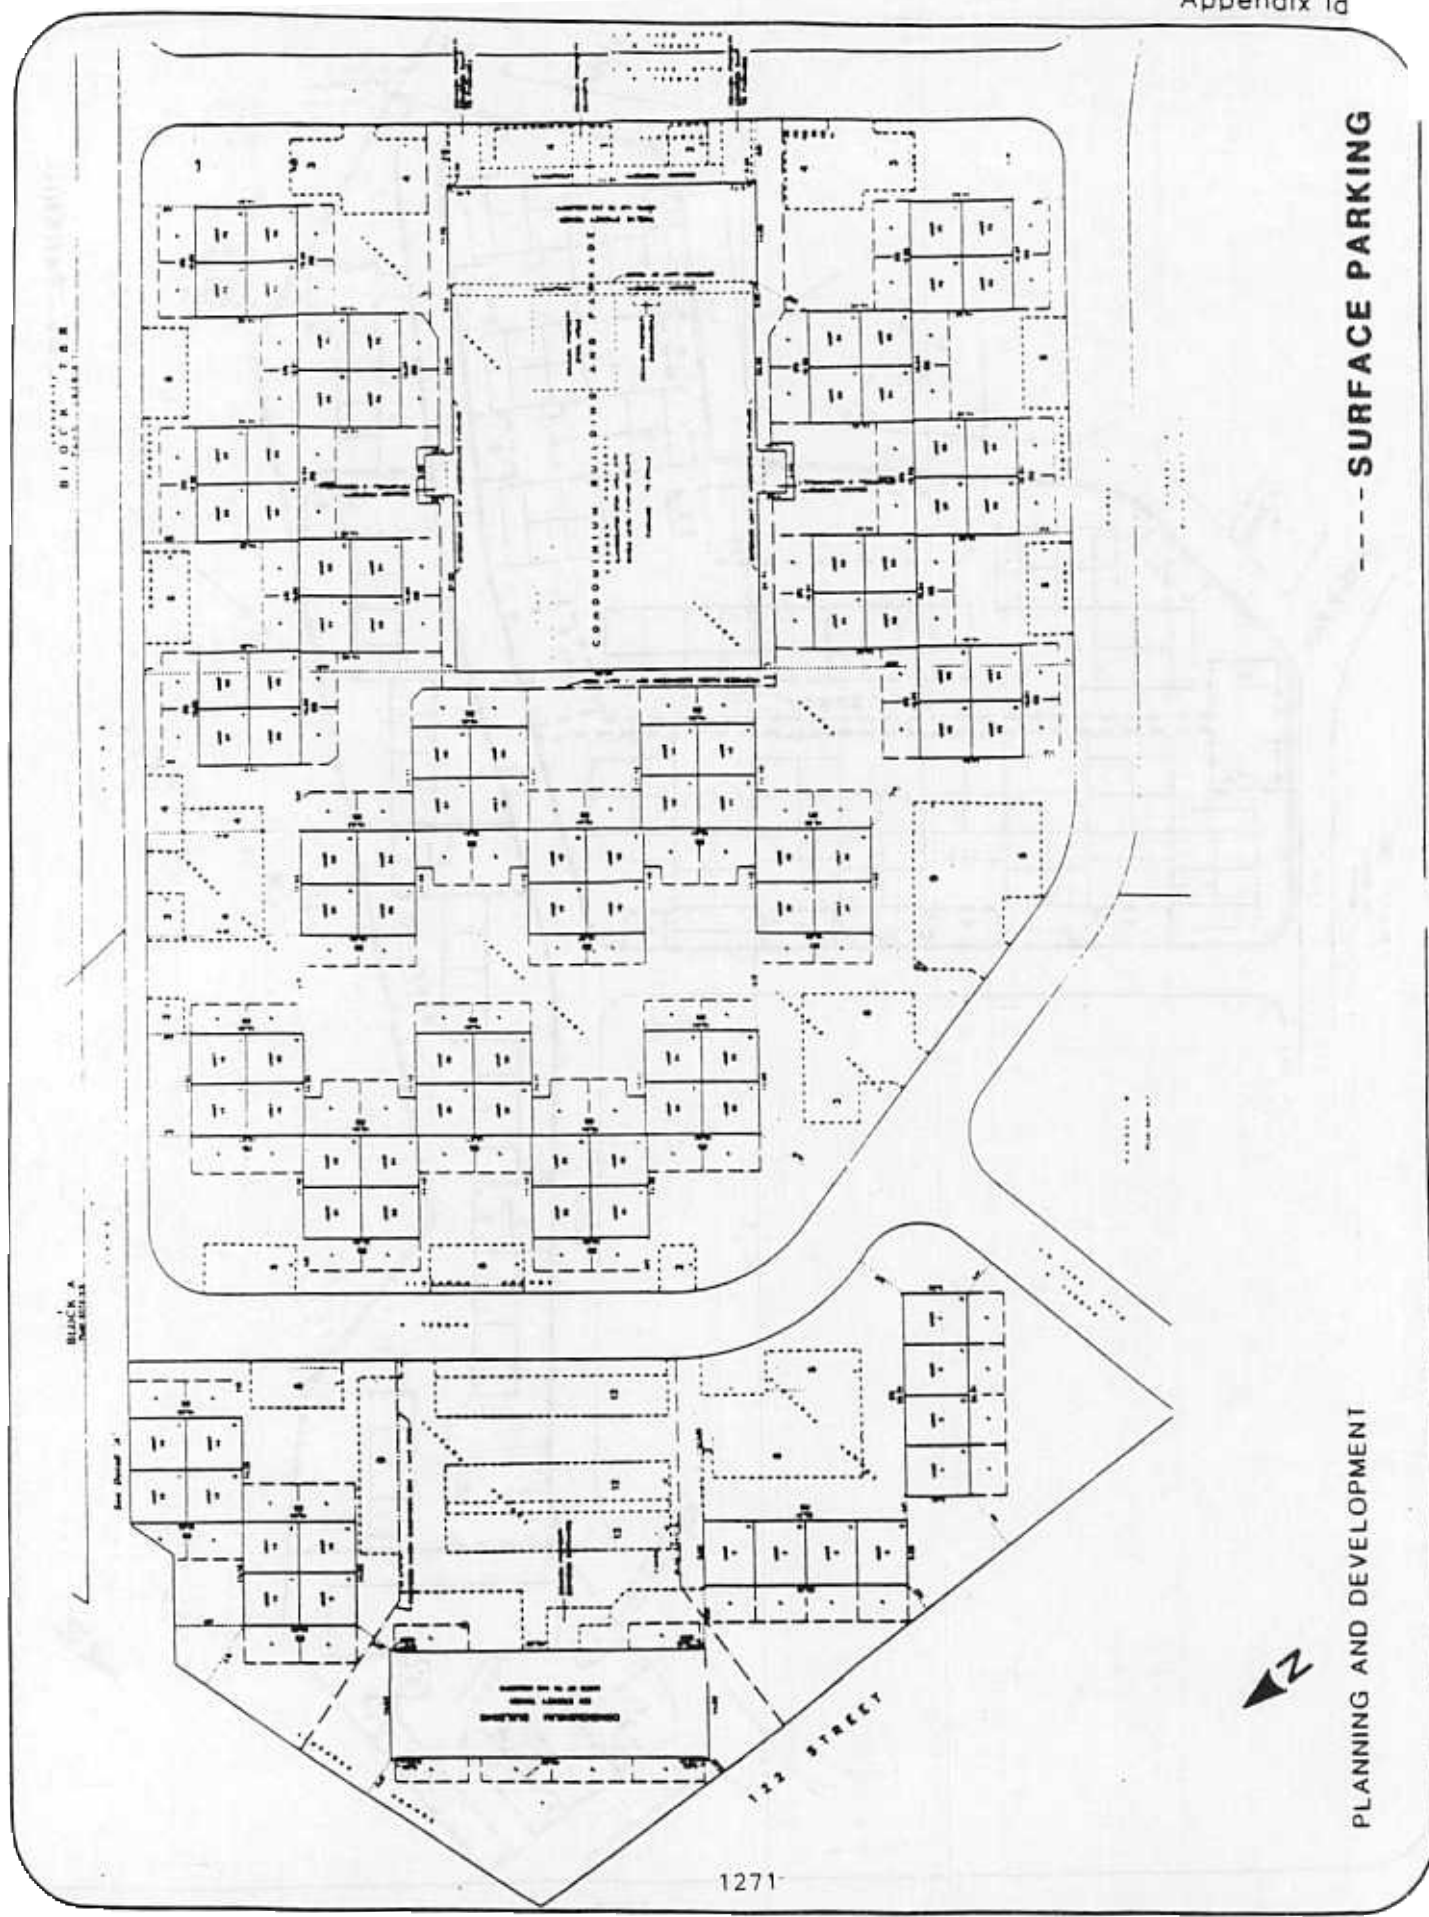

----- SURFACE PARKING

PLANNING AND DEVELOPMENT

