



Certified a true copy of Schedule
A as referred to in Bylaw No. 8997

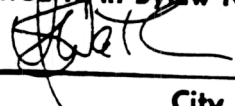


City Clerk

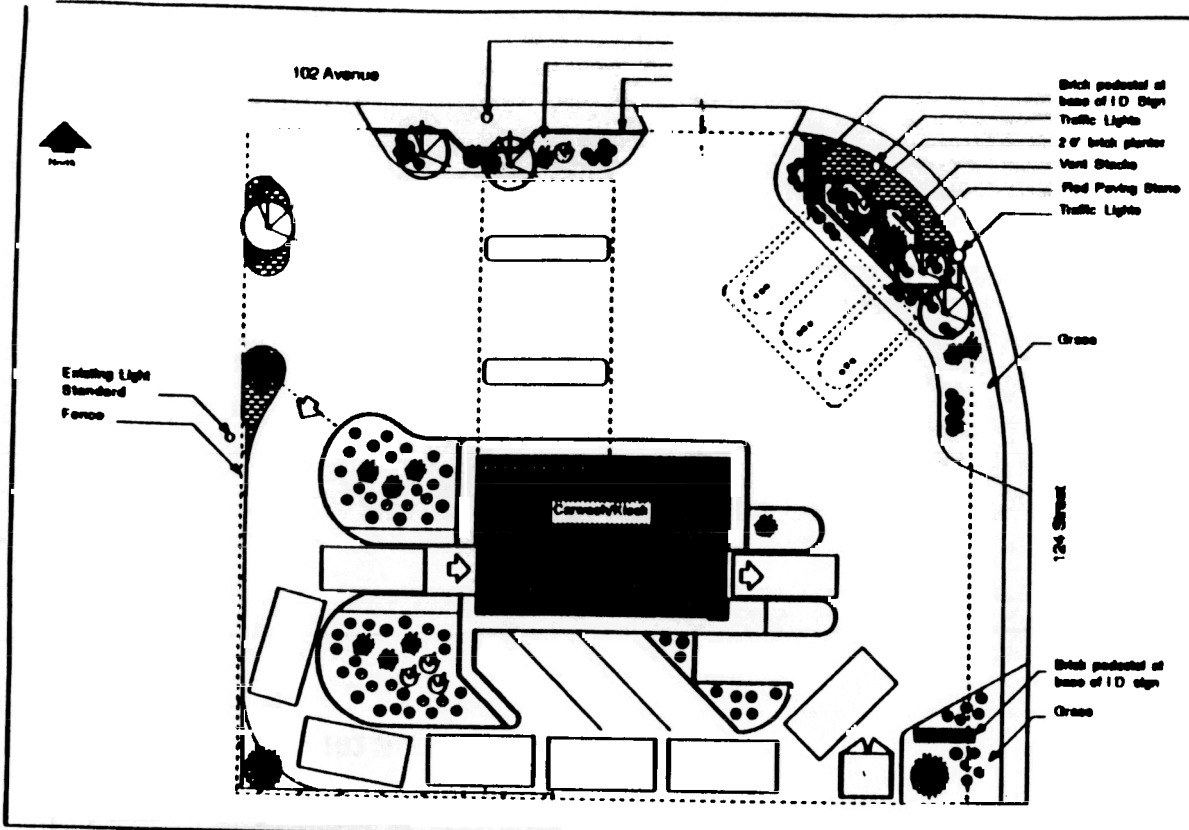


Symbol	Common Name	Botanical Name	Qty.	Caliper	Spread	Height
	Green Ash	<i>Fraxinus Pennsylvanica Lancoolata</i>	6	100		4500
	Colorado Blue Spruce	<i>Picea pungens Glauca</i>	2		1200	3000
			2		1200	3000
	Juniper	<i>Juniperus Sabina</i>			600	600
	Mugho Pine		5		1000	1000
			7		600	600
	Purple Leaf Plum		4			1000
	Shrubby Cinquedol	<i>Potentilla Fruticosa</i>	11		600	600
	Purple Leaf Sand Cherry		1		1500	1500


Glenora Esso Comprehensive Landscaping Plan 784

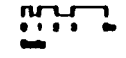


Glenora Esso
North Elevation - 102 Avenue

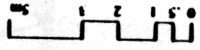

Note: Elevation drawings show only perimeter
landscaping. For complete site details
refer to Comprehensive Landscape Plan

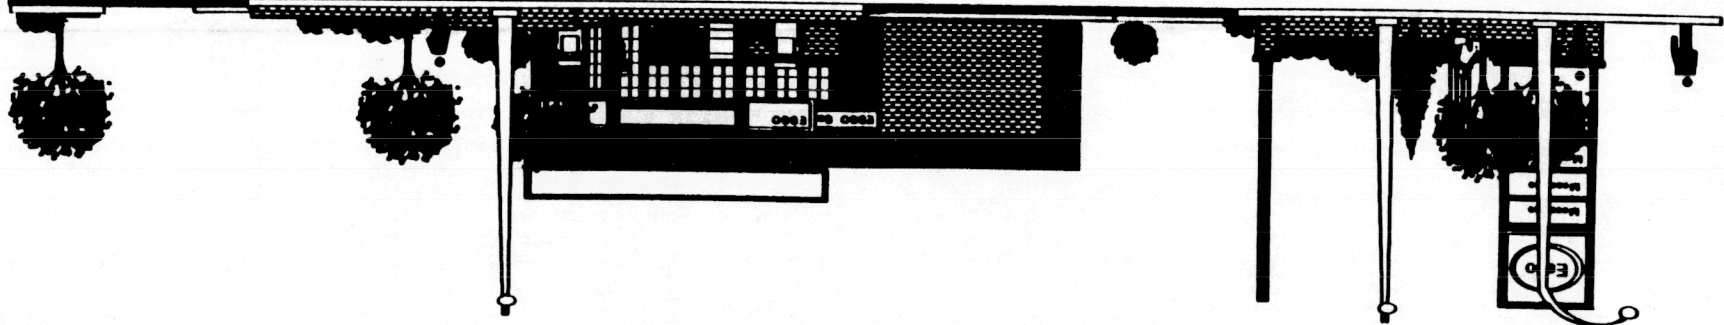

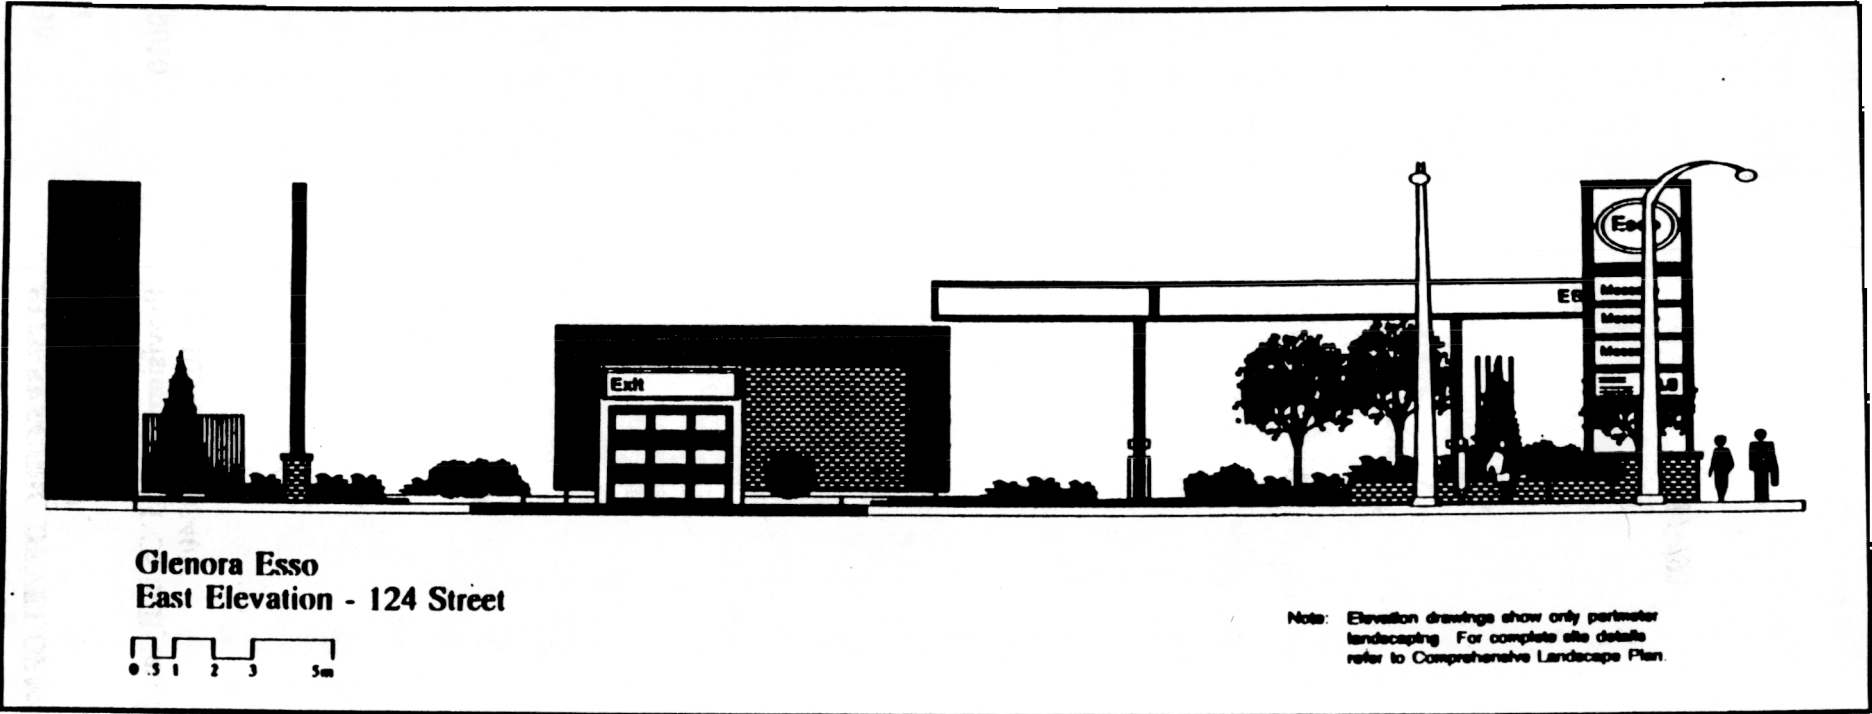

Glenora Esso
East Elevation - 124 Street



Note: Elevation drawings show only perimeter landscaping. For complete site details refer to Comprehensive Landscape Plan.