




BYLAW 10486

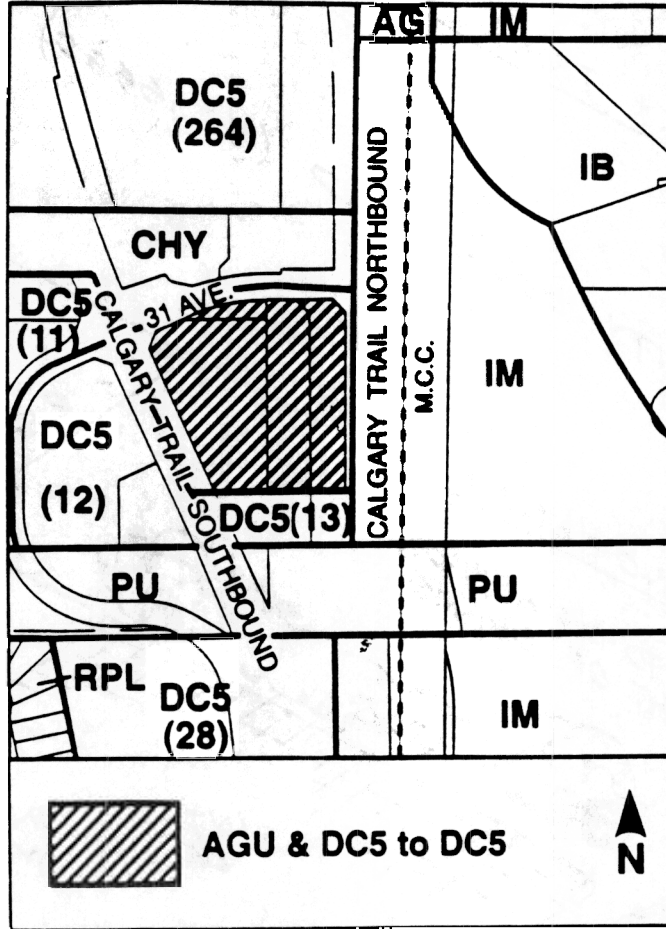

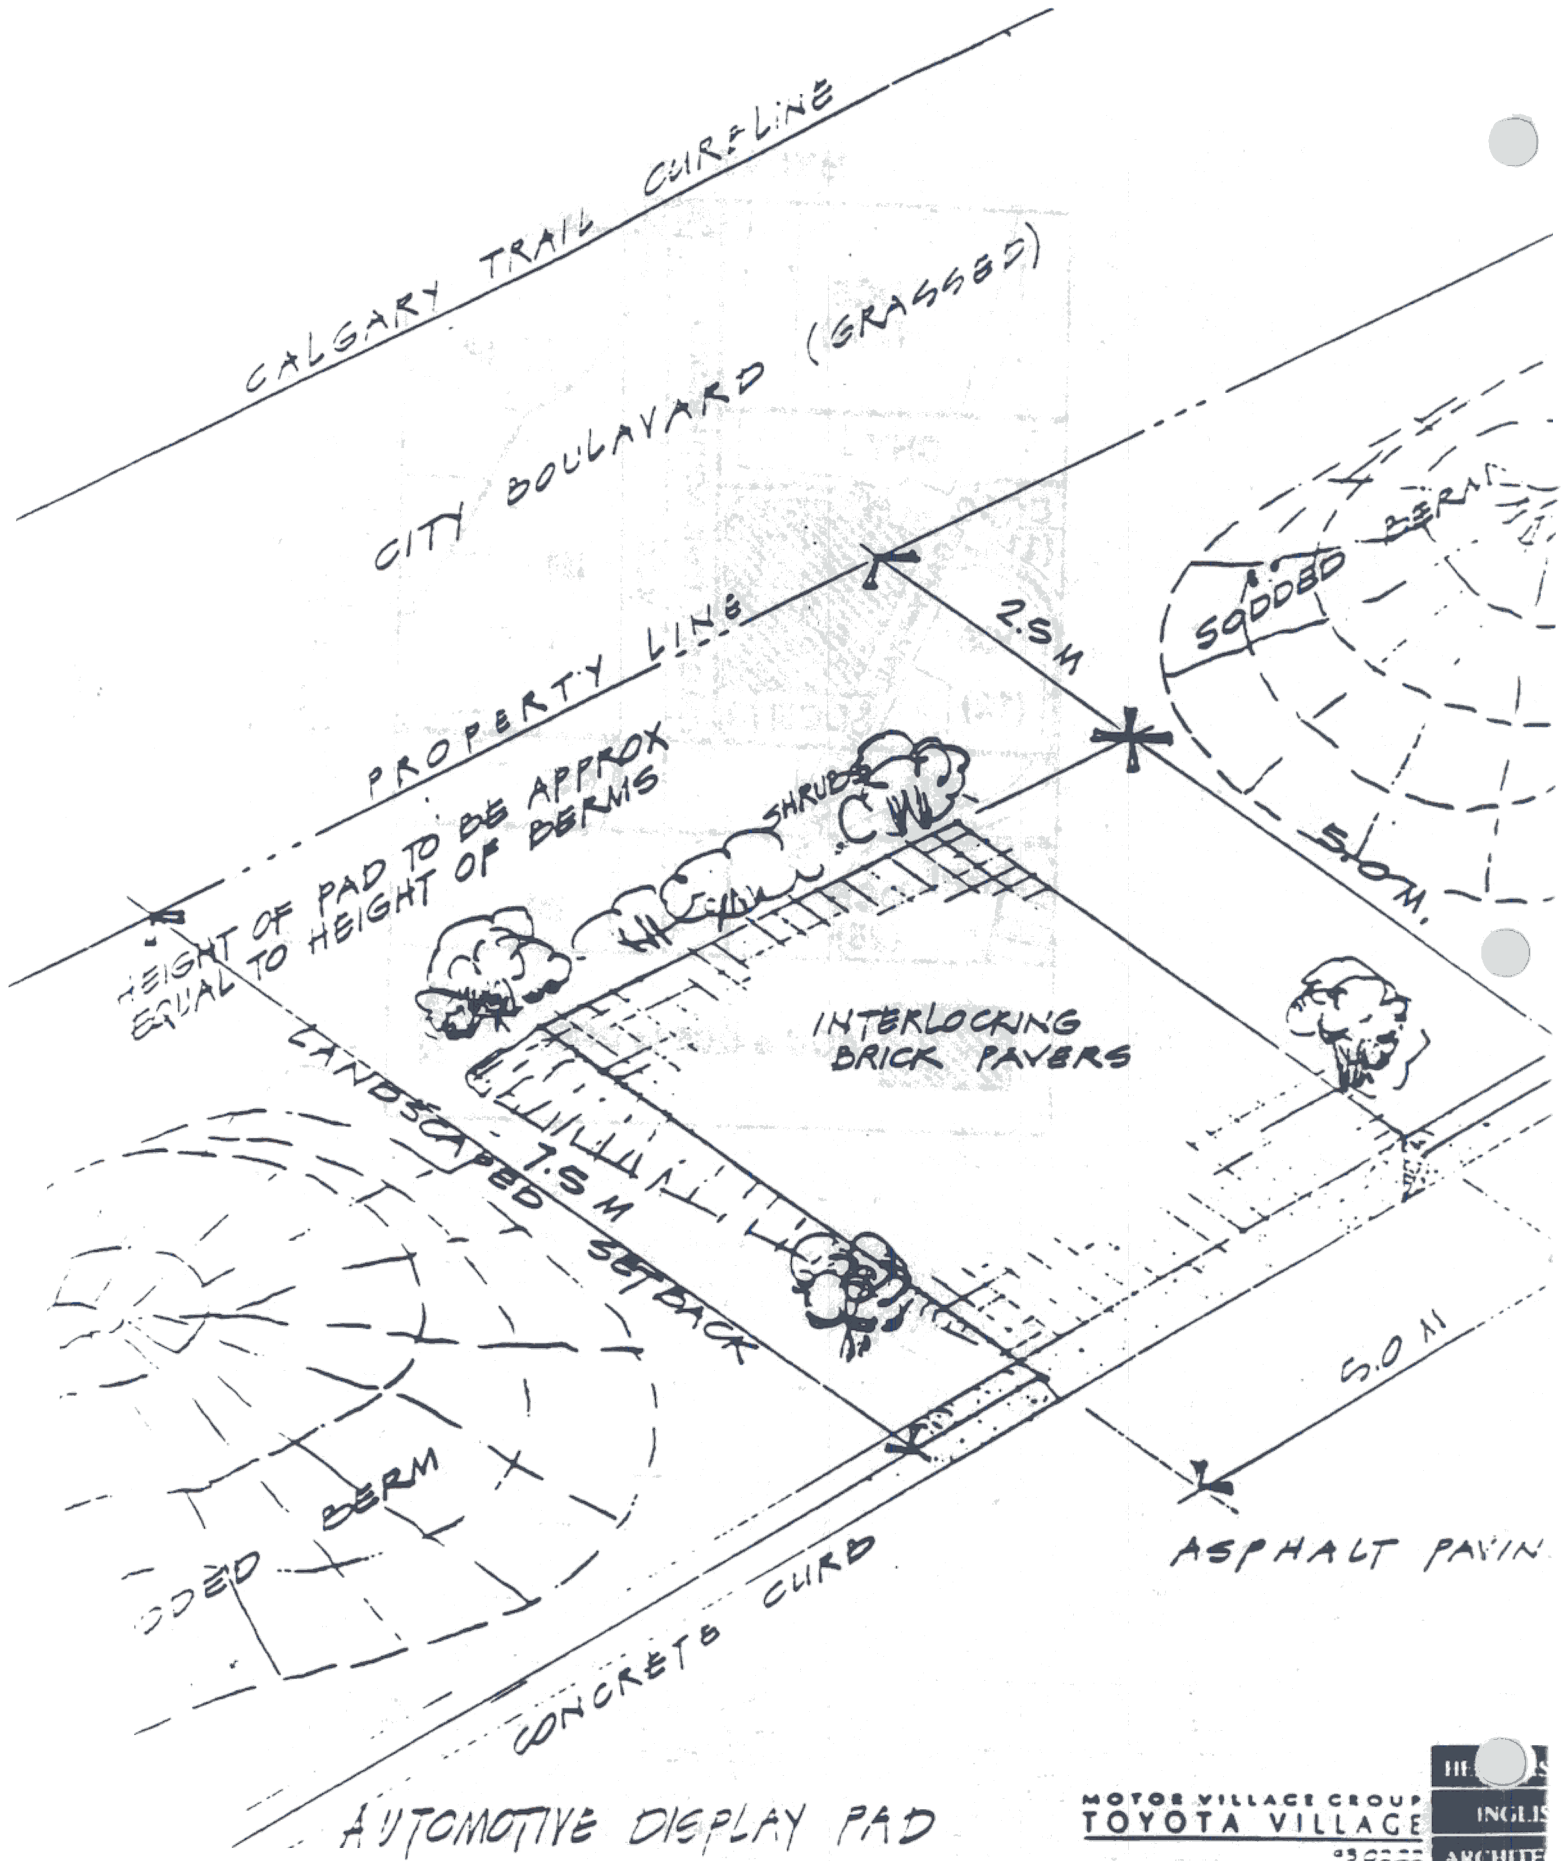

Site Plan

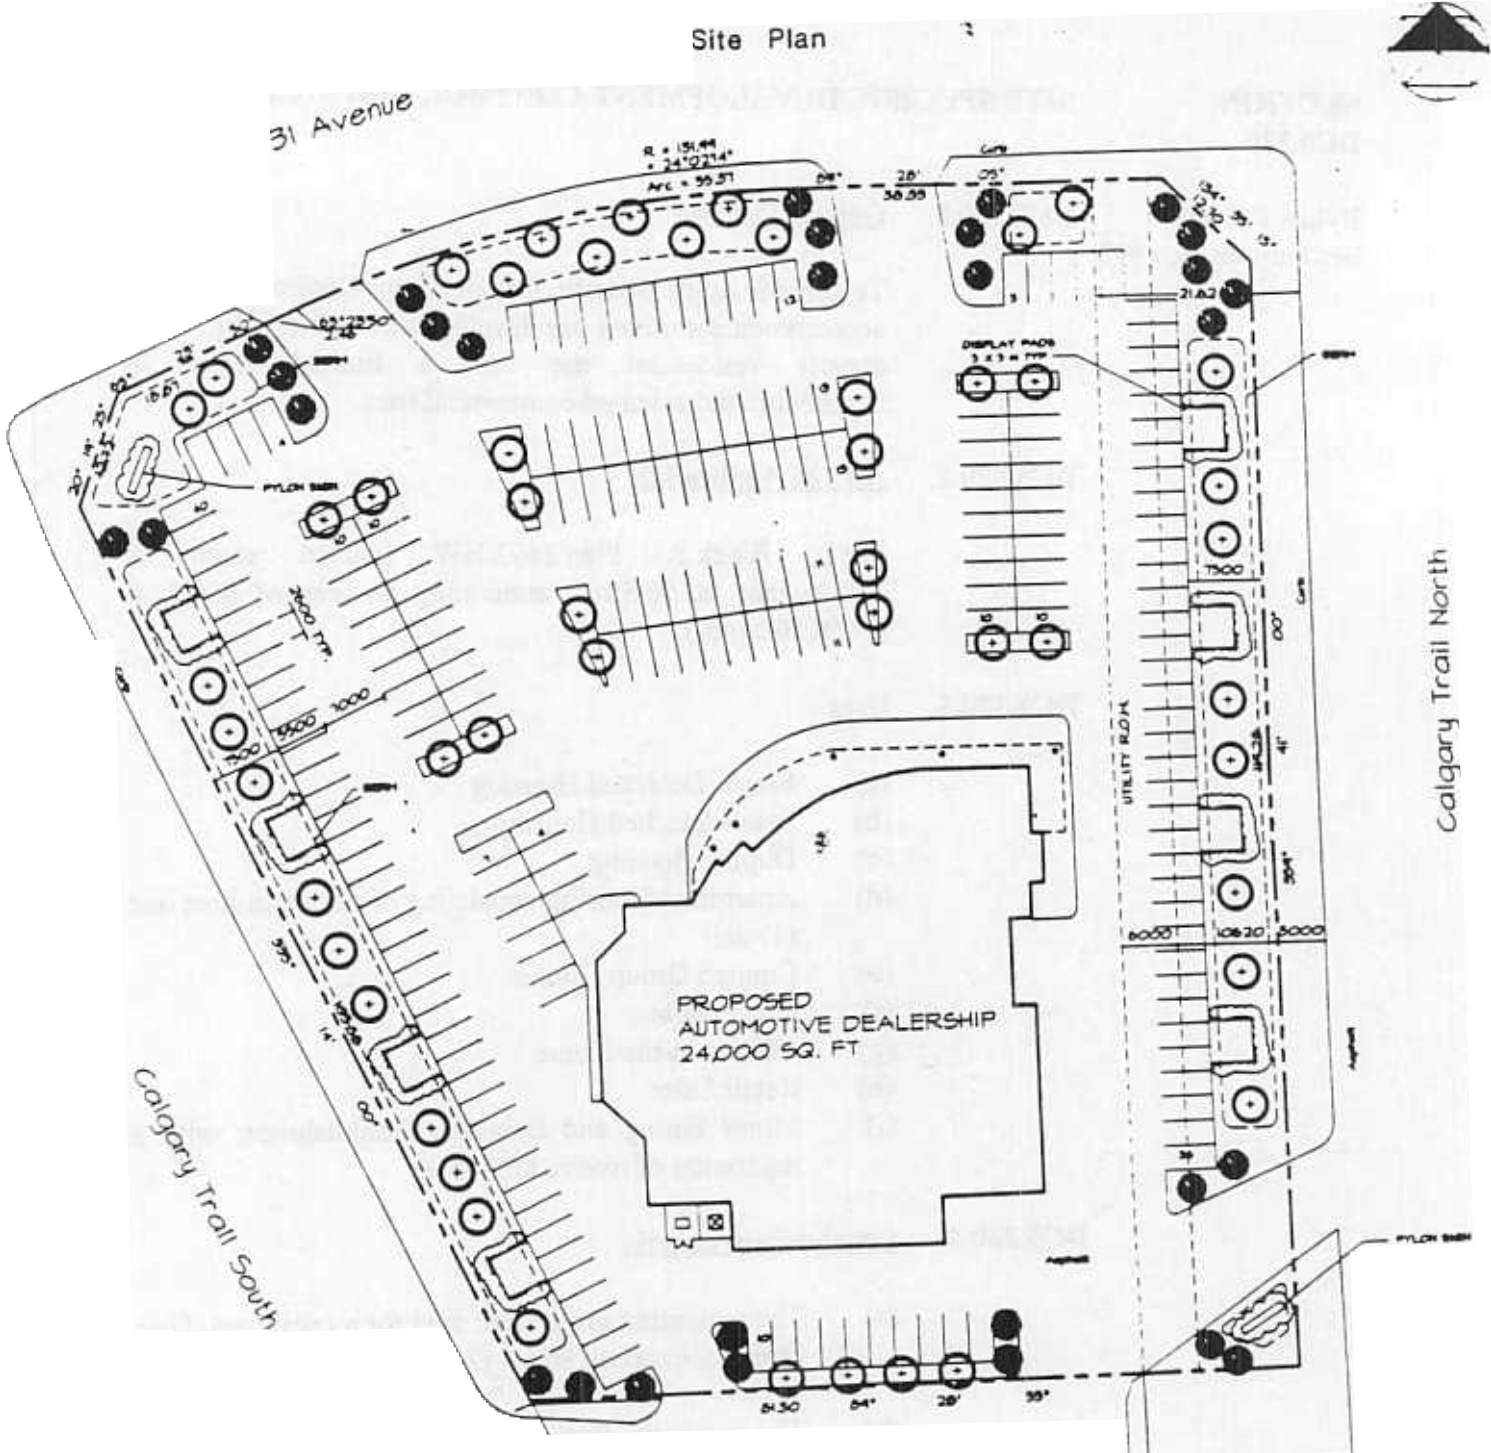

SITE AREA	13244 m ²
BUILDING AREA	24 000 sq.ft.
REQUIRED PARKING	72 stalls
DISPLAY PARKINGS	134 stalls
TOTAL	206 stalls

LANDSCAPE SCHEDULE				
SYMBOL	TYPE	SIZE	QUANTITY	QUANTITY REQUIRED
⊙	DECIDUOUS TREE	60mm	50	50
●	CONIFEROUS TREE	3.0 M	30	30
☁	SHRUBS	600mm	200	200

REQUIRED LANDSCAPING
 340.86/55 = 10 units linear yard frontage
REQUIRED INTERIOR LANDSCAPING
 72 stalls @ 1.7 m² = 122.4 m²
 Provided interior landscaping area = 554 m²

**MOTOR VILLAGE GROUP
 TOYOTA VILLAGE**

